






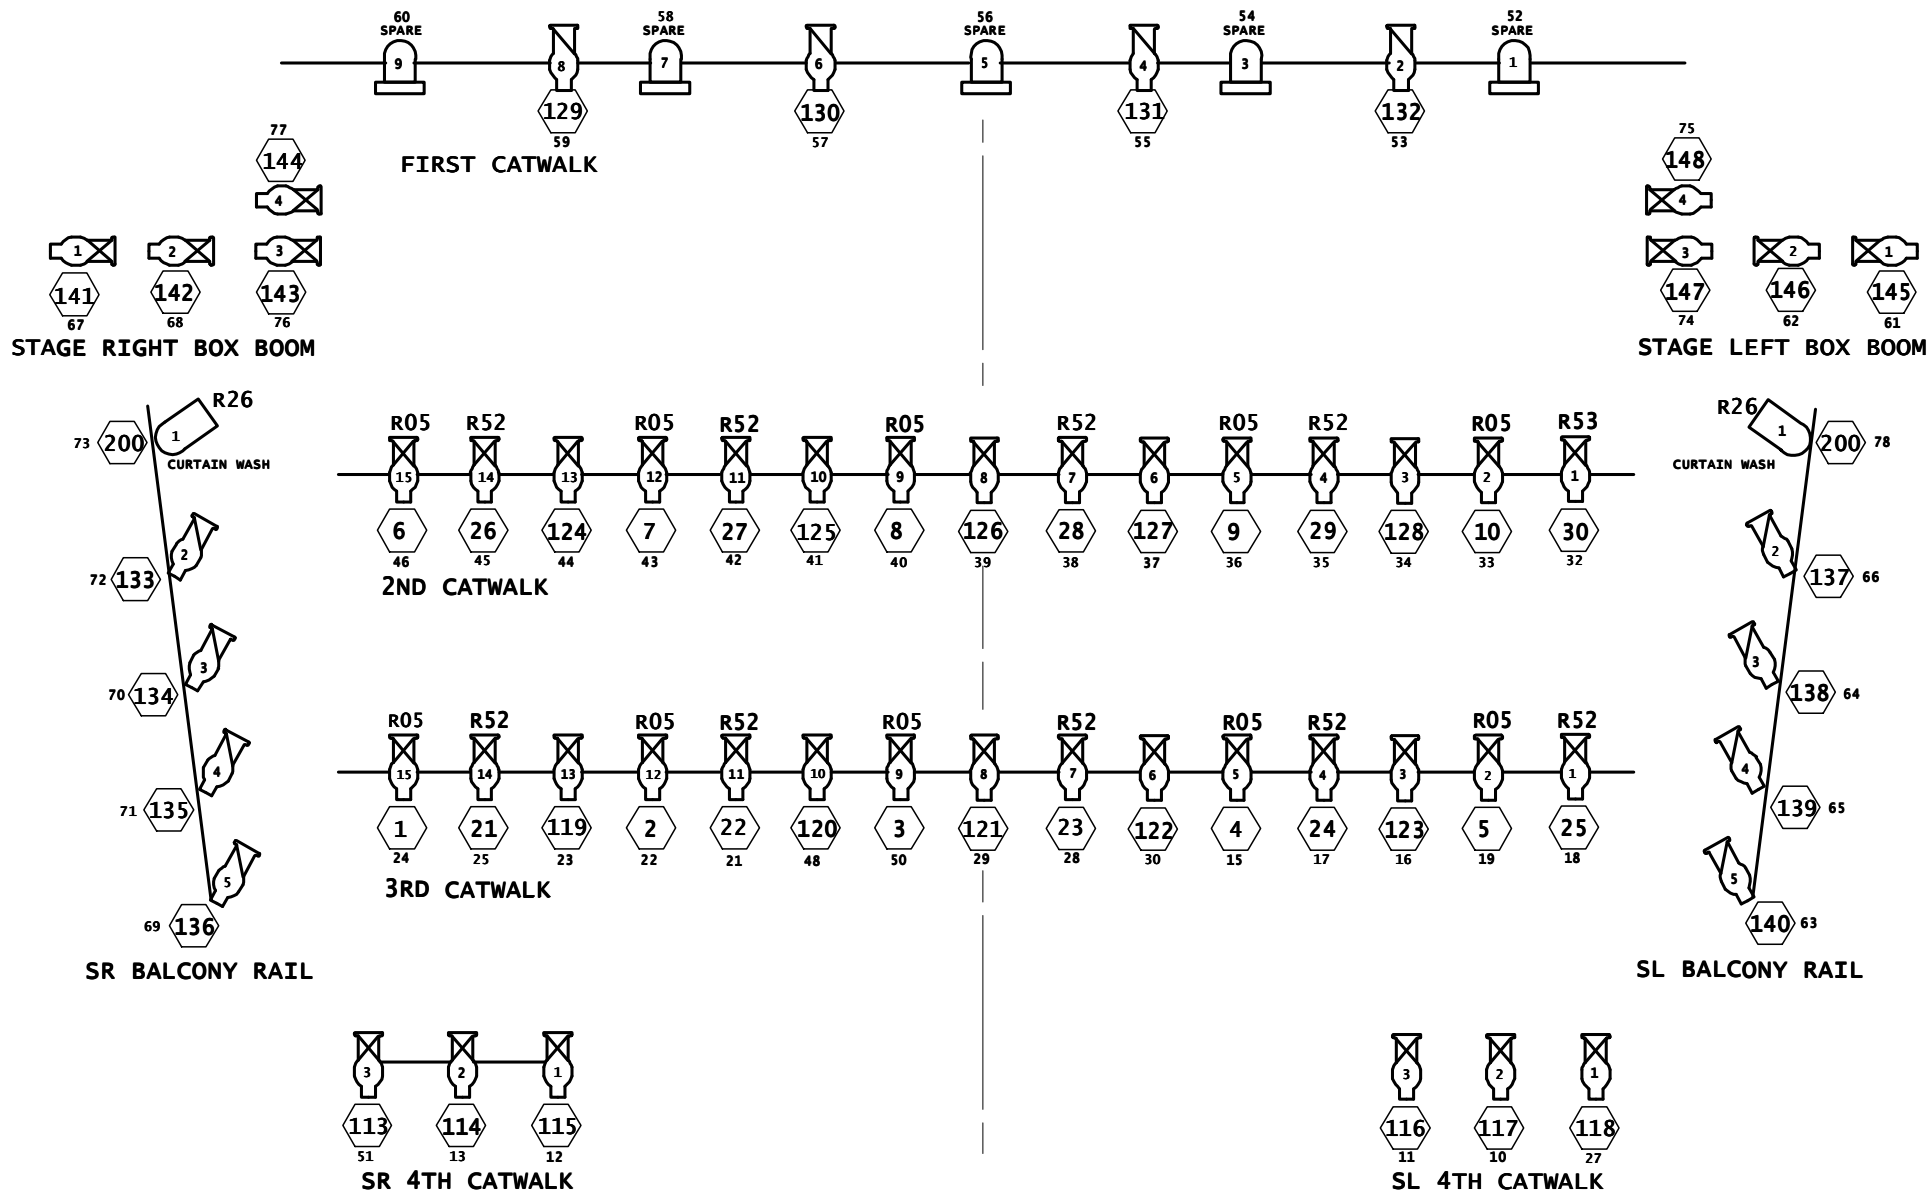



19 DEG SOURCE 4 575W
26 DEG SOURCE 4 575W

SOURCE 4 PARNEL
WITH COLOR SCROLLER


SOURCE 4 PAR

NATE HOLDEN PERFORMING ARTS
CENTER
HOUSE LIGHT PLOT 7/08
NOT TO SCALE PAGE 1 OF 3

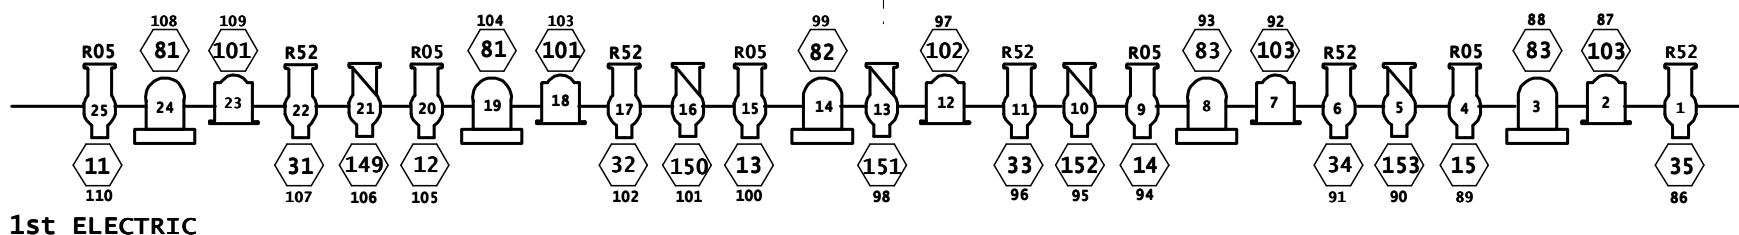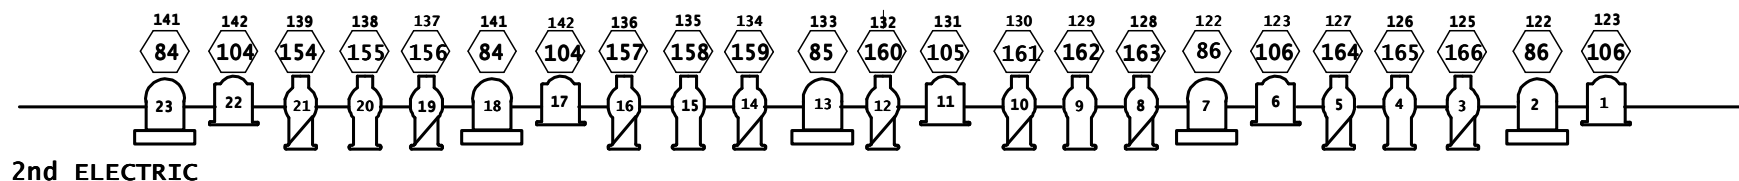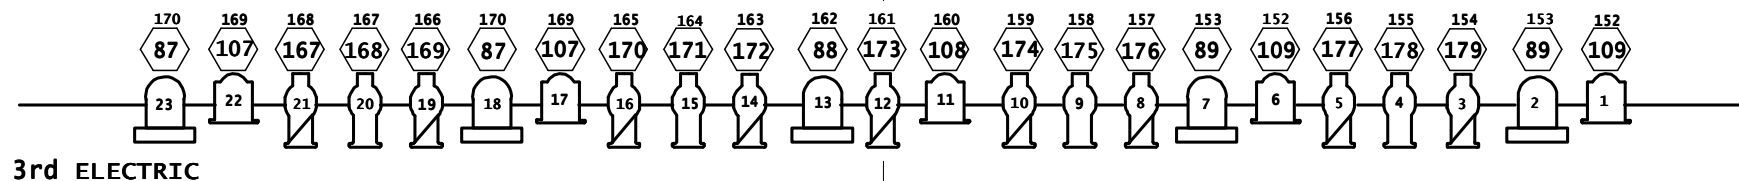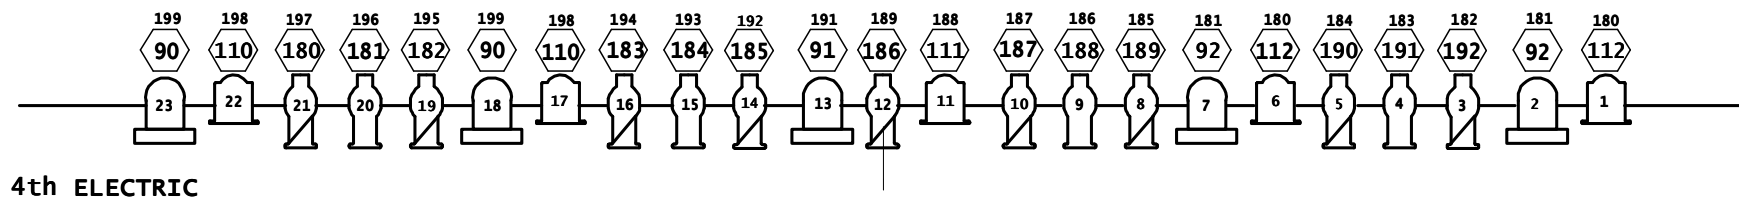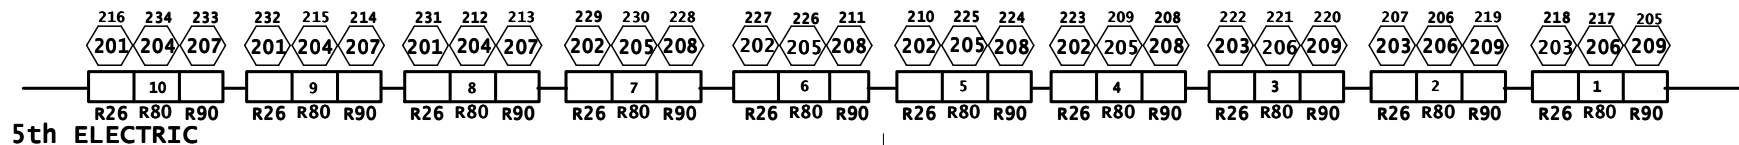

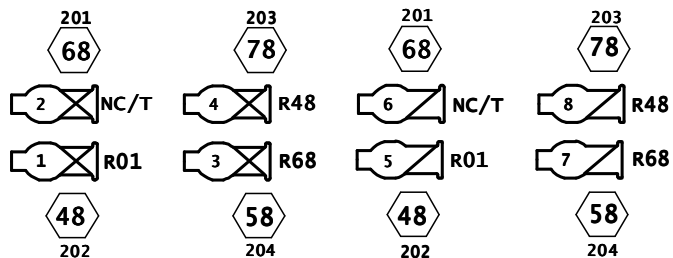


SR LADDER 4

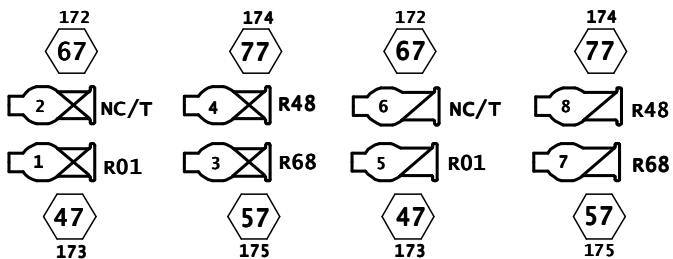


SR LADDER 3

LADDER
TOP



LADDER
BOTTOM

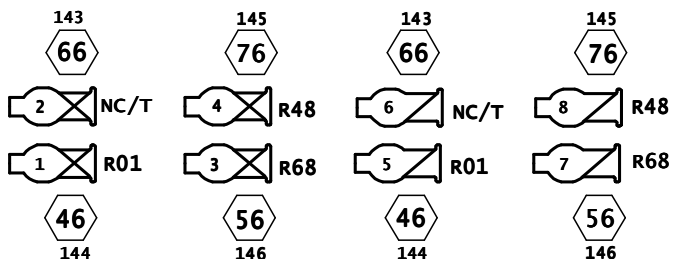


SR LADDER 2

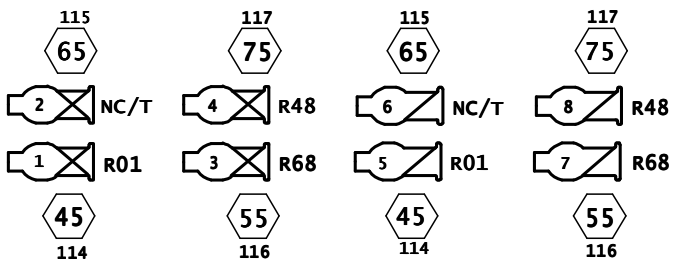

SR LADDER 1

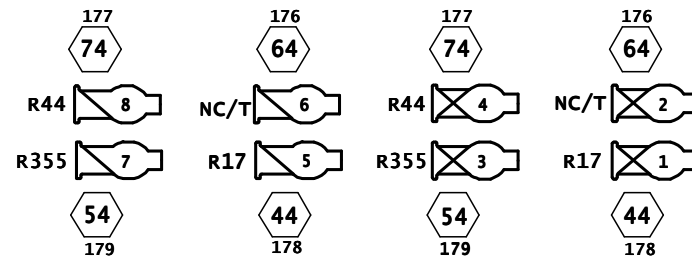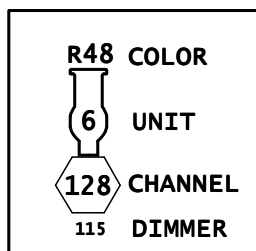


SL LADDER 4

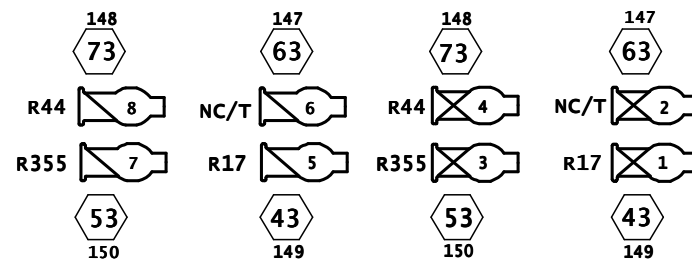


SL LADDER 3

LADDER
BOTTOM

LADDER
TOP

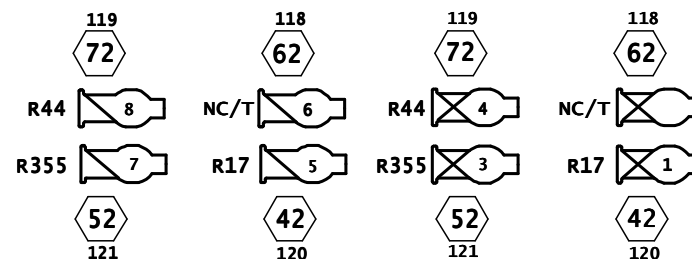

SL LADDER 2

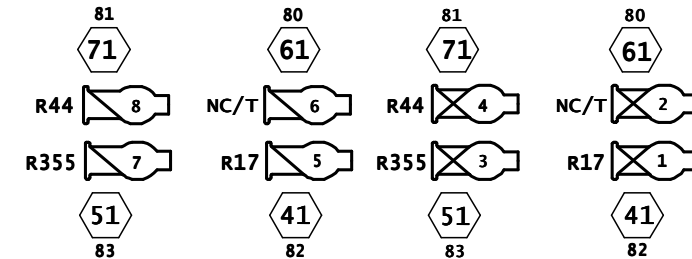

SL LADDER 1

NATE HOLDEN PERFORMING ARTS
CENTER

HOUSE LIGHT PLOT 7/08

NOT TO SCALE

PAGE 3 OF 3